



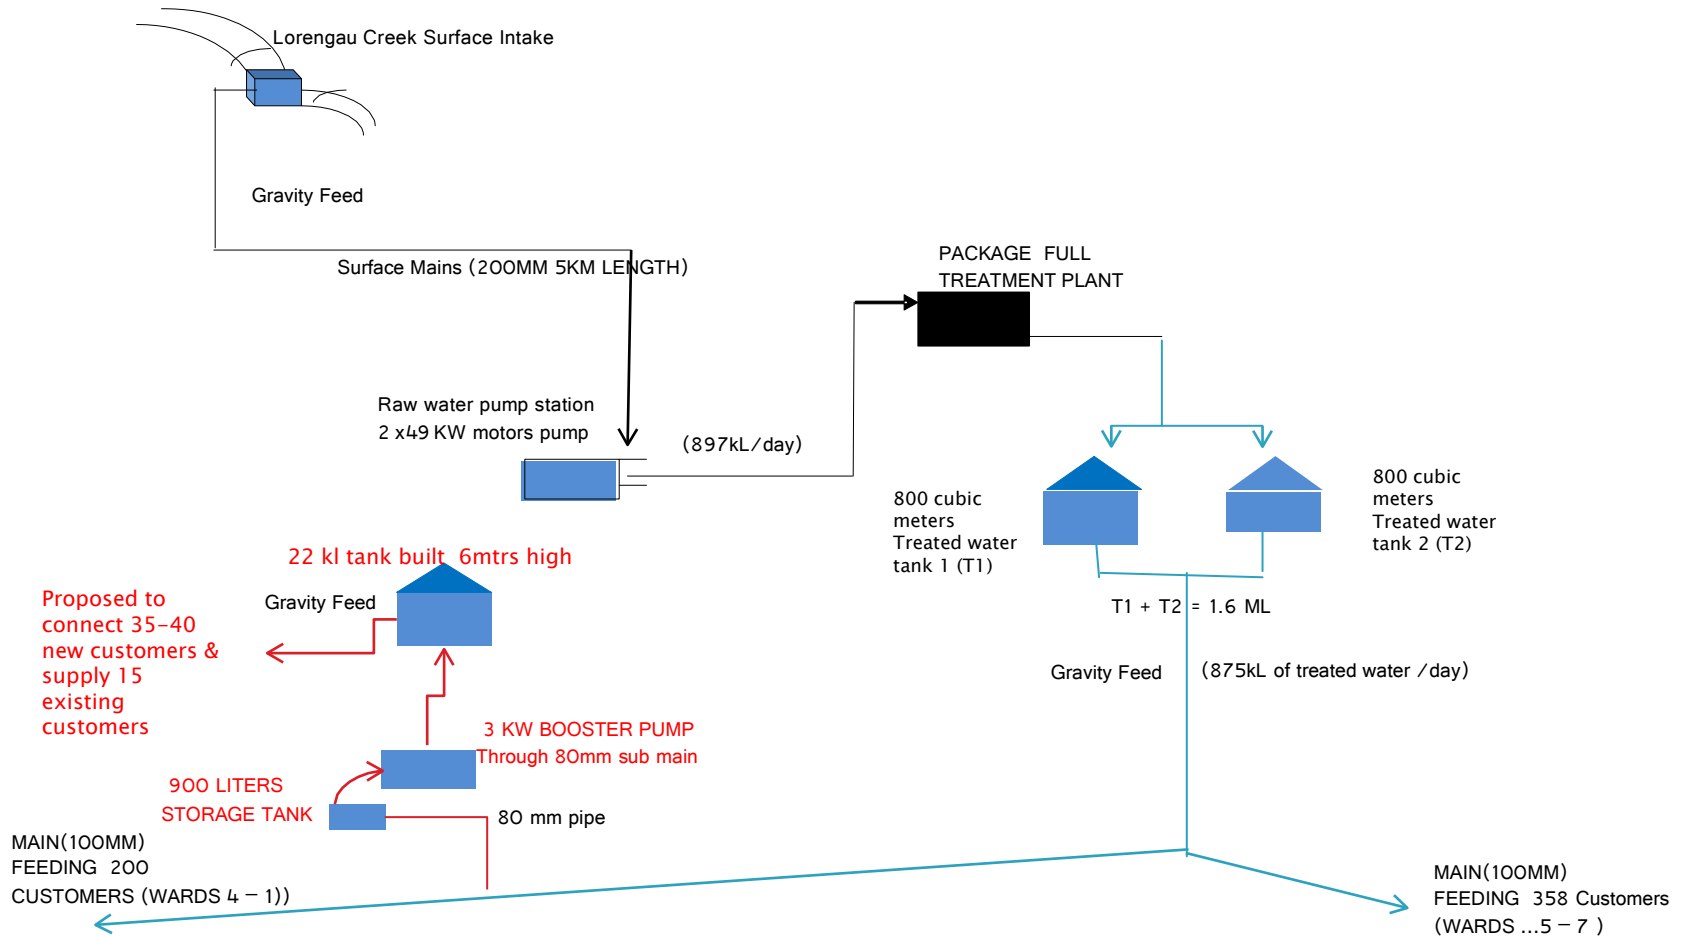

LORENGAU SCHEMATIC LAYOUT OF WATER RETICULATION

 

-  Existing Raw water Mains
-  Existing Treated water Mains
-  Lines to be commissioned in Dec.2014